


SITE SCOPE OF WORK

THE EXISTING SITE CONFIGURATION INCLUSIVE OF CURB-CUTS, DRIVE APRONS, CURBS, LANDSCAPE AREAS AND PARKING SURFACE SHALL REMAIN INTACT. SITE IMPROVEMENTS SHALL BE LIMITED TO PATCHING OF REPAIR OF EXISTING CURBS, THE ASPHALT BASE, APPLICATION OF A NEW WEARING COURSE, RE-STRIPING OF PARKING AREAS AND SUPPLEMENTAL LANDSCAPING.

SUPPLEMENTAL LANDSCAPING MATERIALS SHALL BE PROVIDED & INSTALLED ON A DESIGN-BUILD BASIS PER OWNER'S ALLOWANCE.

PROVIDE & INSTALL RAMP AND RELATED SIGNS FOR ACCESSIBLE PARKING AREAS IN COMPLIANCE WITH A.D.A.

VICINITY MAP

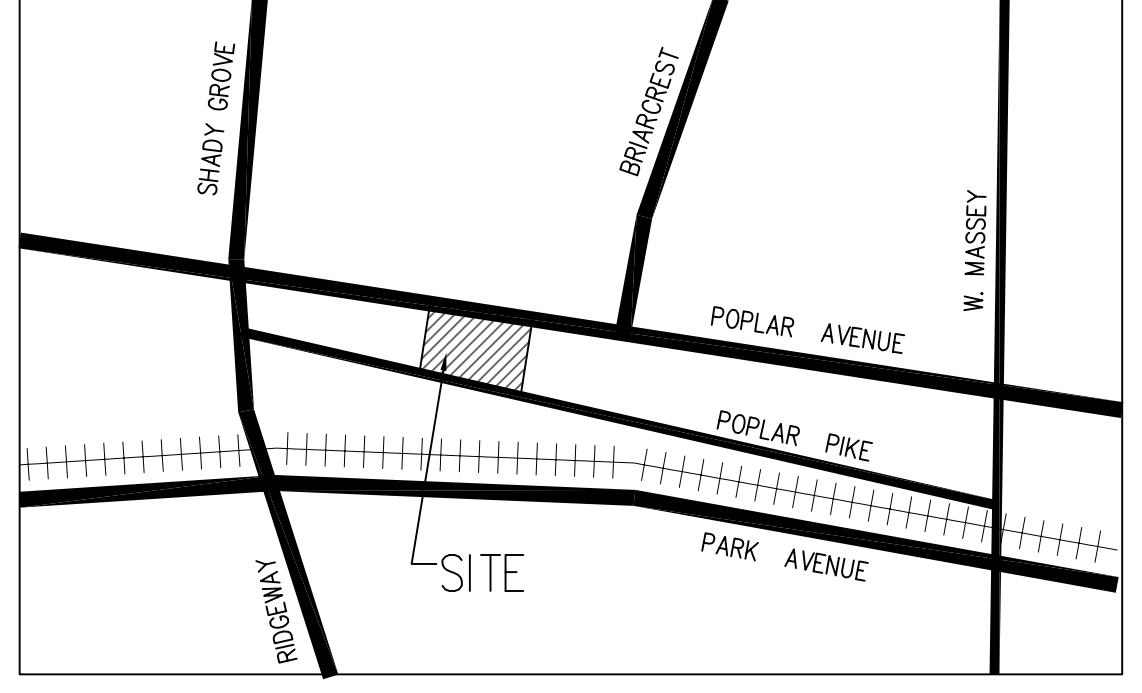

1 ARCHITECTURAL SITE & ROOF PLAN
A-1 1/16" = 1'-0"

DO NOT SCALE DRAWINGS. SHEETS MAY BE DISTORTED BY THE REPRODUCTION PROCESS. USE PROVIDED DIMENSIONS AND NOTES ONLY. IF NOT SHOWN, REQUEST CLARIFICATION FROM THE ARCHITECT. CONTRACTOR SHALL VERIFY ALL DIMENSIONS AND CONDITIONS IN FIELD.

ISSUE DATE

05/19/09

REVISIONS


△	
△	
△	
△	
△	

© 2009
ALL DRAWINGS AND WRITTEN MATERIAL APPEARING HEREIN CONSTITUTE ORIGINAL AND UNPUBLISHED WORK OF THE ARCHITECT AND MAY NOT BE DUPLICATED, USED OR DISCLOSED WITHOUT WRITTEN CONSENT OF THE ARCHITECT.

CONSULTANTS:

ARCHITECTURE, INCORPORATED

88 UNION CENTER, SUITE 100, MEMPHIS, TENNESSEE, 38103
(901) 528-5800 FAX: (901) 528-5801 www.archinc.com

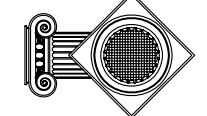

ARCHITECTURAL SITE & ROOF PLAN

Remodel & Alterations
SHARKY'S GULF GRILL
6201 POPLAR AVENUE
MEMPHIS, TN 38119

KEY PLAN

ARCHITECT'S JOB NO.
0919

SHEET NO.

A-1